

SMITH DESIGN GROUP, INC.

307 Church Street Suite B
LaGrange, Georgia 30240
Phone (706) 882-5511 Fax (706) 883-7777

**Phase II Enhancements to
Callaway Stadium
LaGrange, Georgia**
Architect's Project No. 0906 LR-PW-PE
November 25, 2009

ADDENDUM NUMBER THREE

The Bidding Documents are modified as follows:

PART 1.00 DRAWINGS

PROJECT NO. 0906-LR

1.01 (LR) Sheet E-0.2

- A. See Attached new sheet E-0.2 showing interconnected Master Plan for the lighting control relay system.

PART 2.00 - PROJECT MANUAL

NO ITEMS INCLUDED

PART 3.00 ADDENDA

NO ITEMS INCLUDED

PART 4.00 APPROVED MANUFACTURERS

NO ITEMS INCLUDED

PART 5.00 ATTACHMENTS

5.01 Drawings


- A. Sheet E-0.2 new sheet dated 29 Oct 2009

PART 6.00 – GENERAL CLARIFICATIONS




NO ITEMS INCLUDED

AD3-1*

END OF ADDENDUM NUMBER THREE

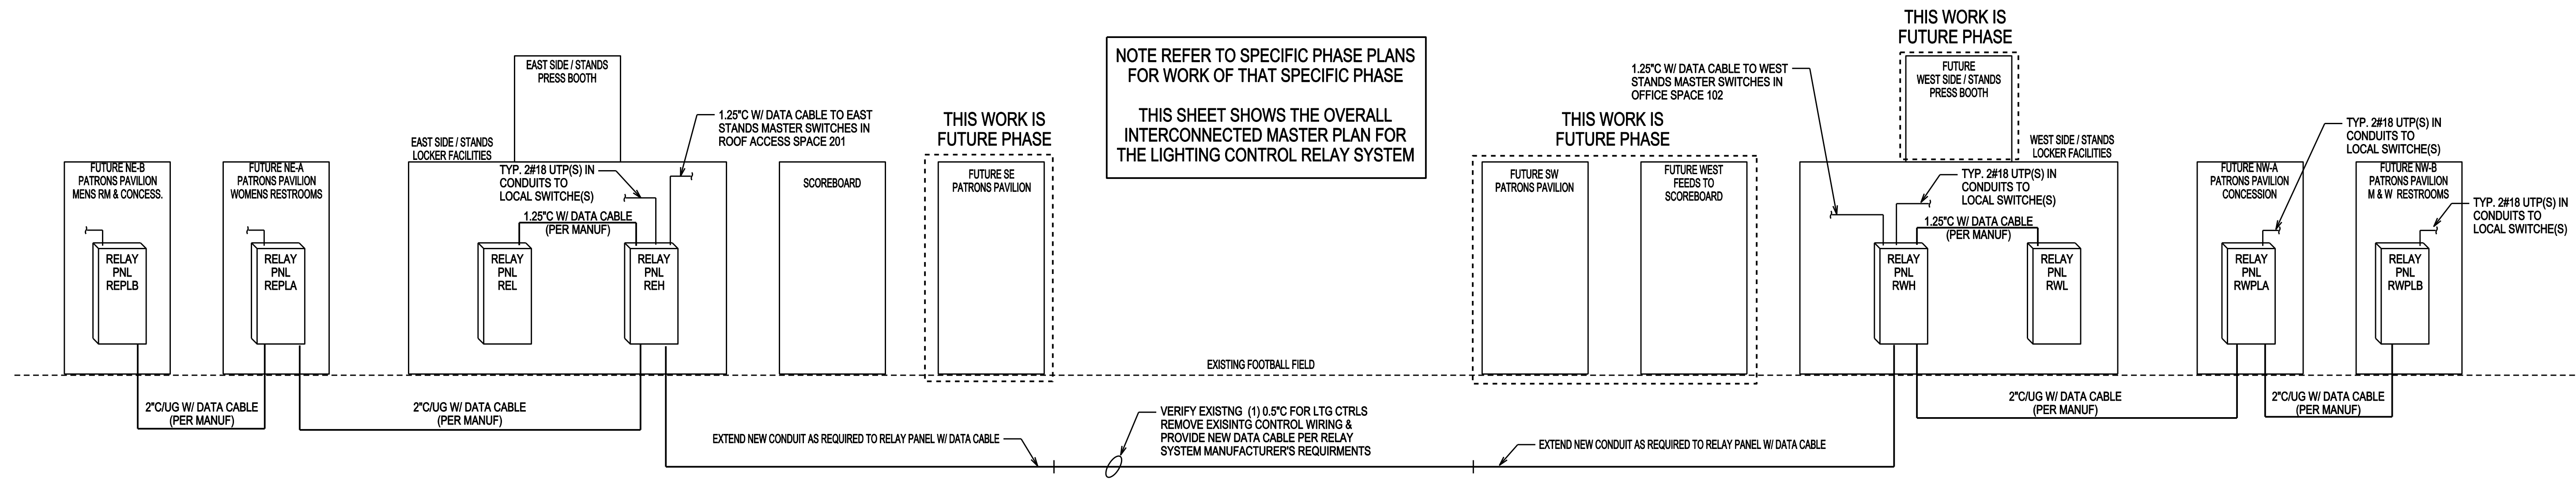

2 LIGHTING CONTROL RELAY SYSTEM MASTER PLAN
SCALE: NONE

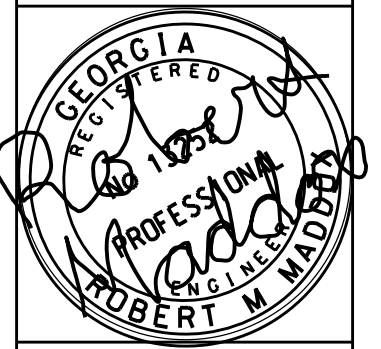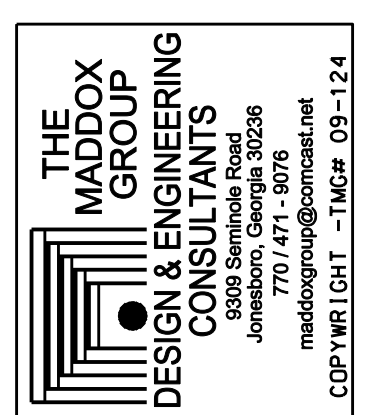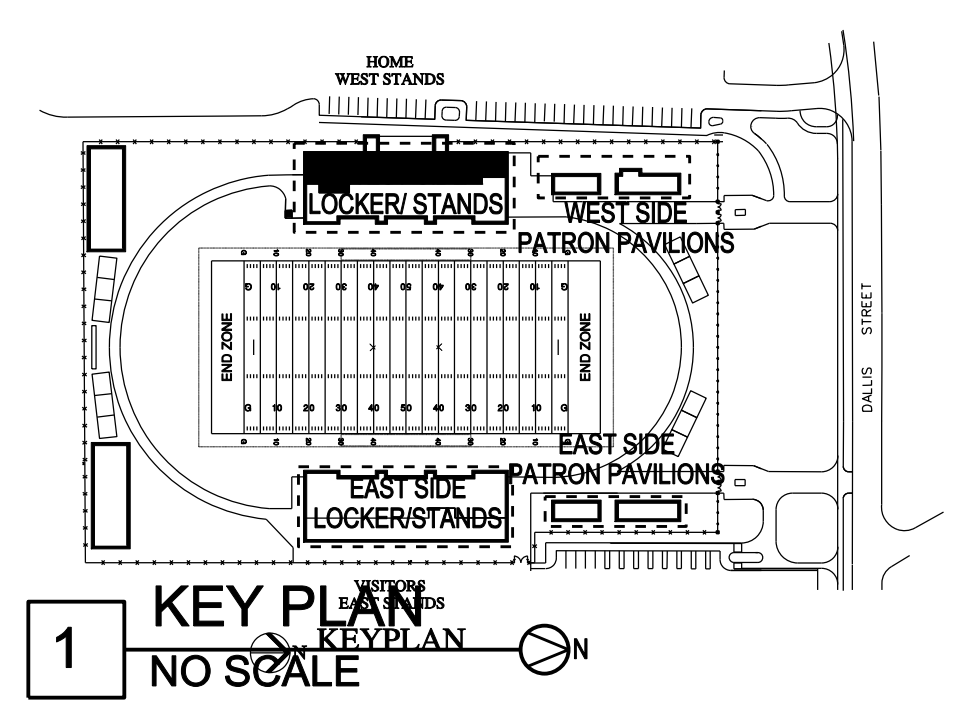


THE MADDUX GROUP
DESIGN & ENGINEERING CONSULTANTS
Atlanta, Georgia 30326
770 / 471 - 8076
maddux@tdc.com
COP-19810101 - 1/16/04 09-124

CALLWAY STADIUM
ENHANCEMENTS
LOCKER ROOMS - EAST & WEST
801 Dallas Street
LaGrange, Georgia 30240

PROJECT TITLE
LIGHTING CONTROL RELAY SYSTEM MASTER PLAN
SHEET TITLE

SMITH DESIGN GROUP, INC.
307 Church Street
LaGrange
Phone (706) 882-5511
Fax (706) 883-7777

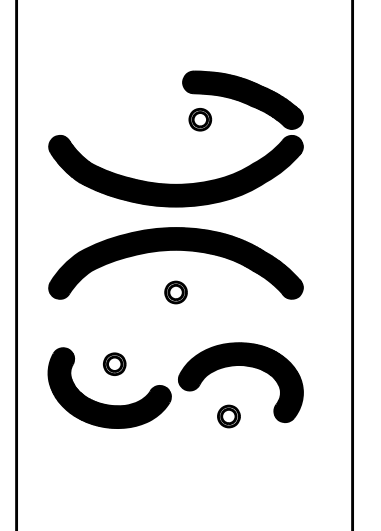

BY TMG JOB # TMG
JOB NO. 0906-LR
DATE 29 OCT 2009
SHEET E-0.2
10